



e: 1/250  
Sótano 1



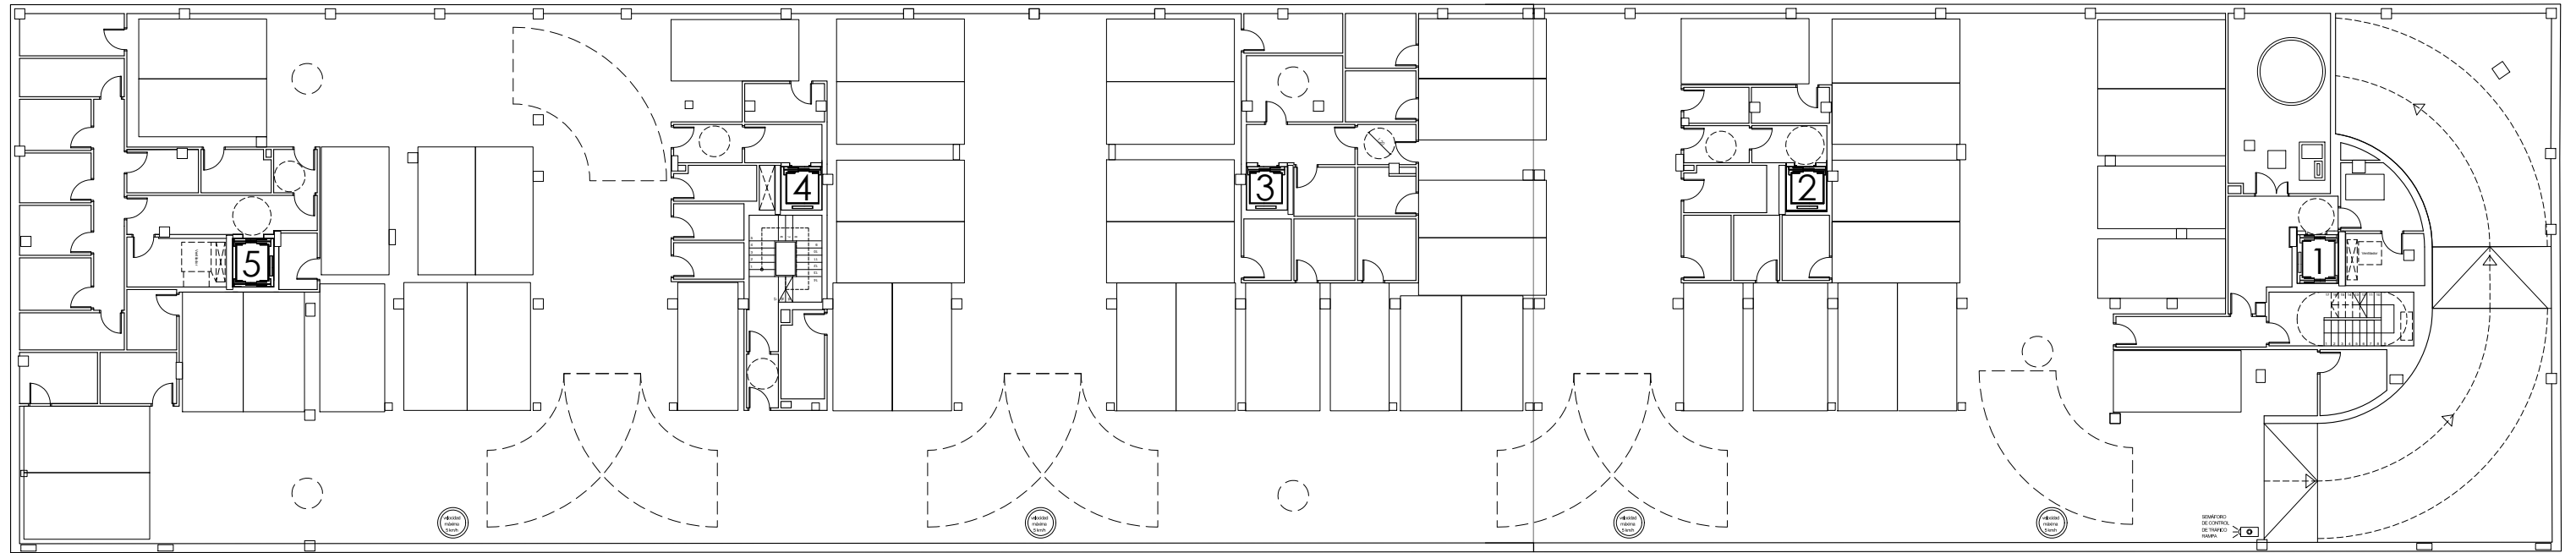


e: 1/250  
Sótano 2



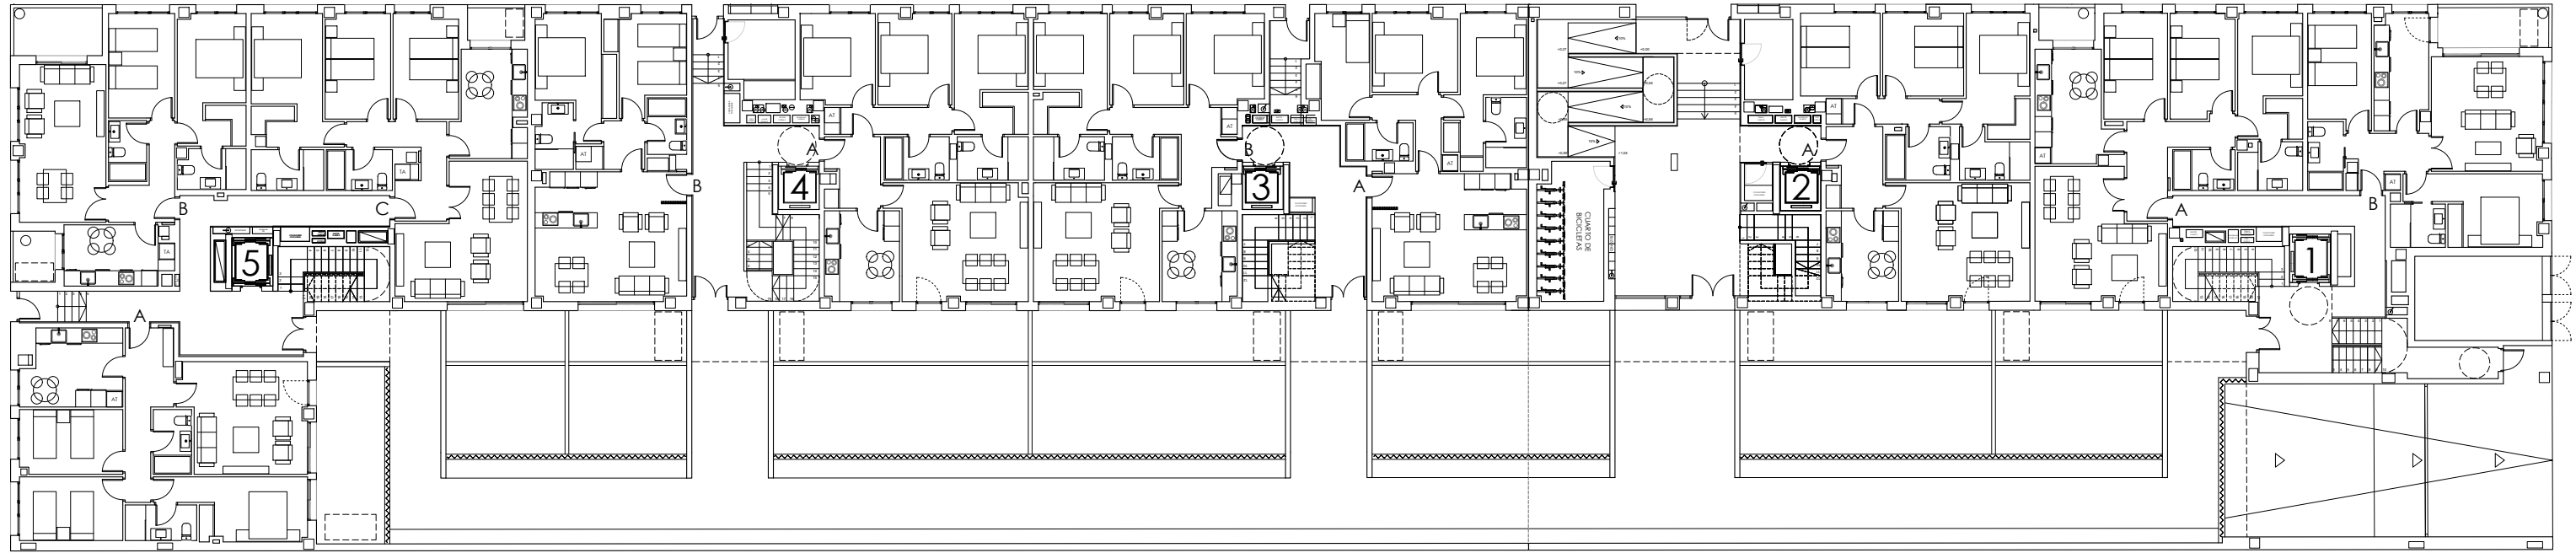


e: 1/250  
Planta baja



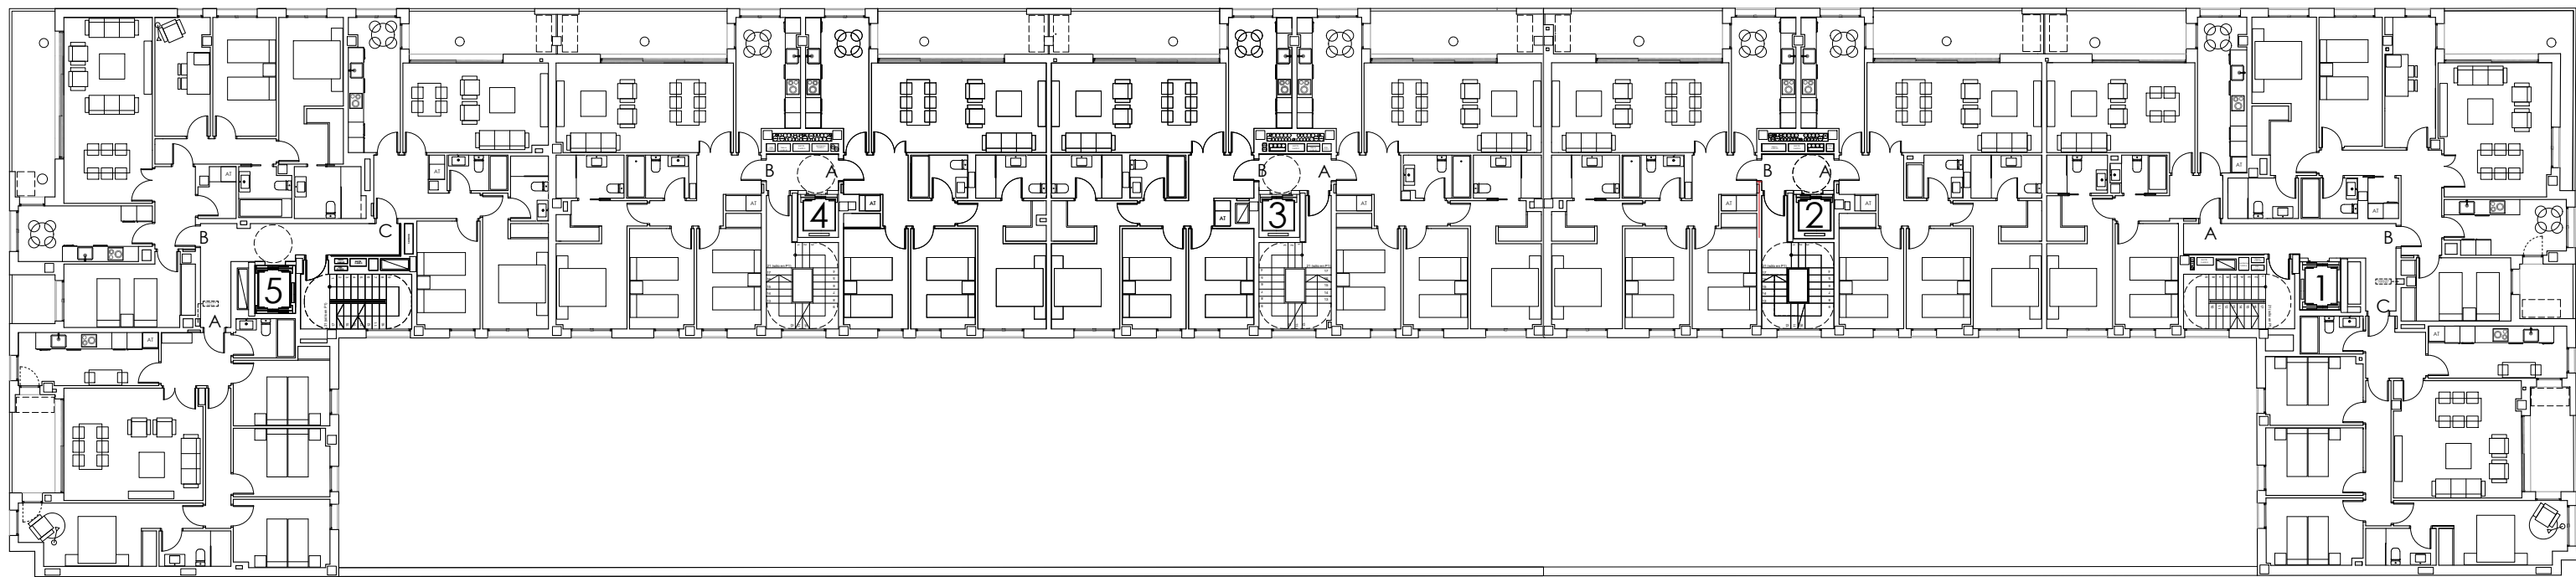


e: 1/250  
Plantas 1, 2 y 3



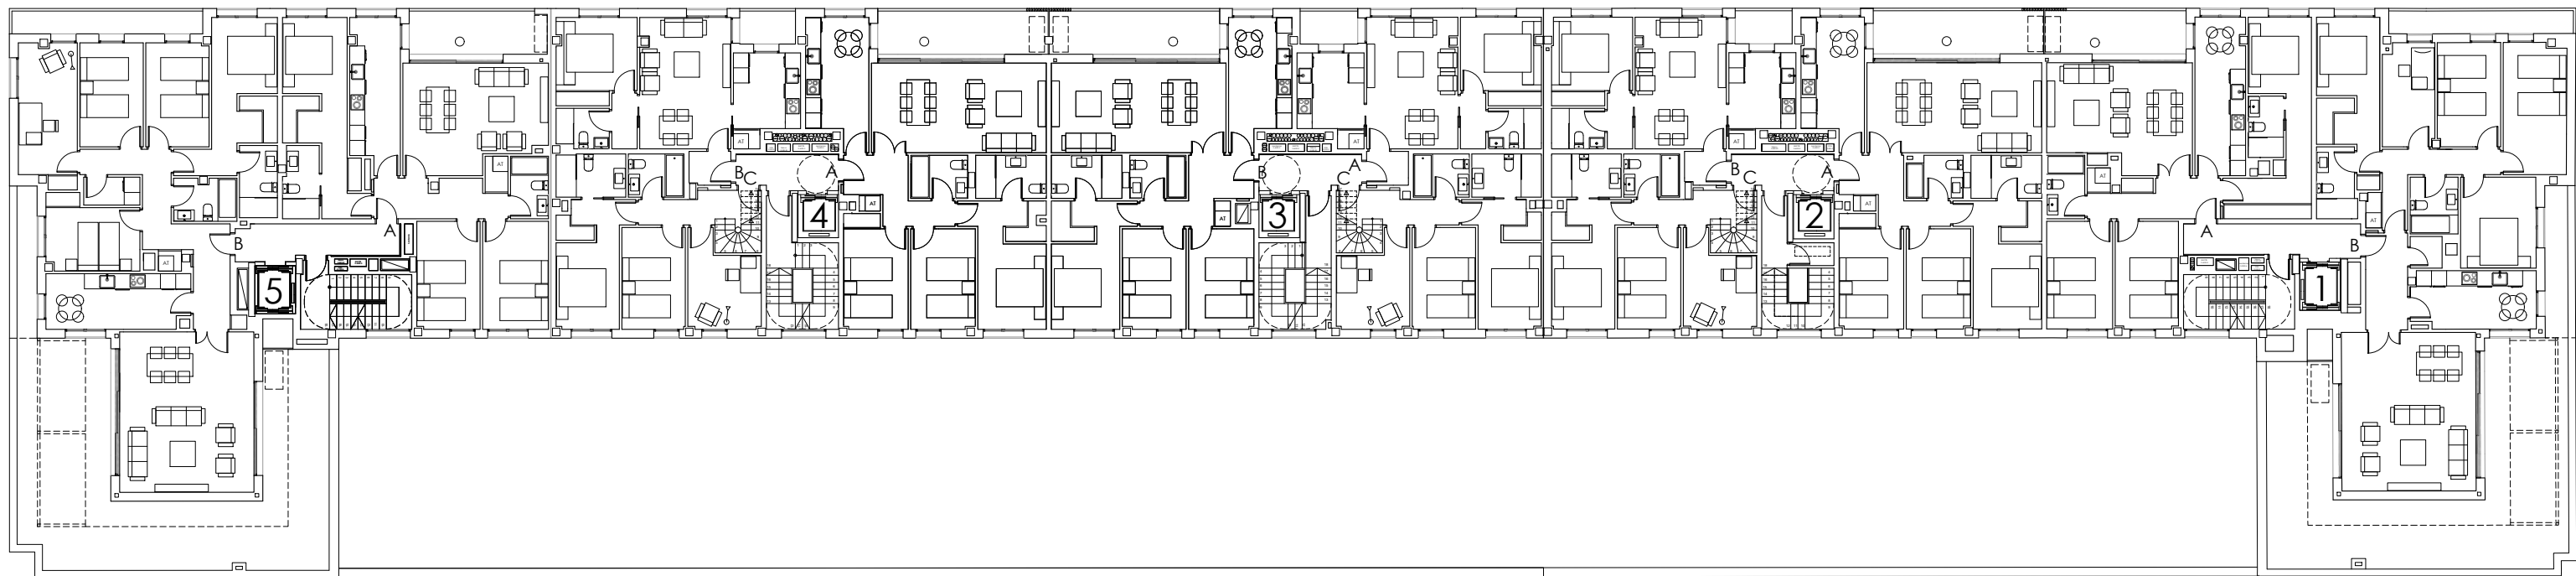

e: 1/250  
Planta 4



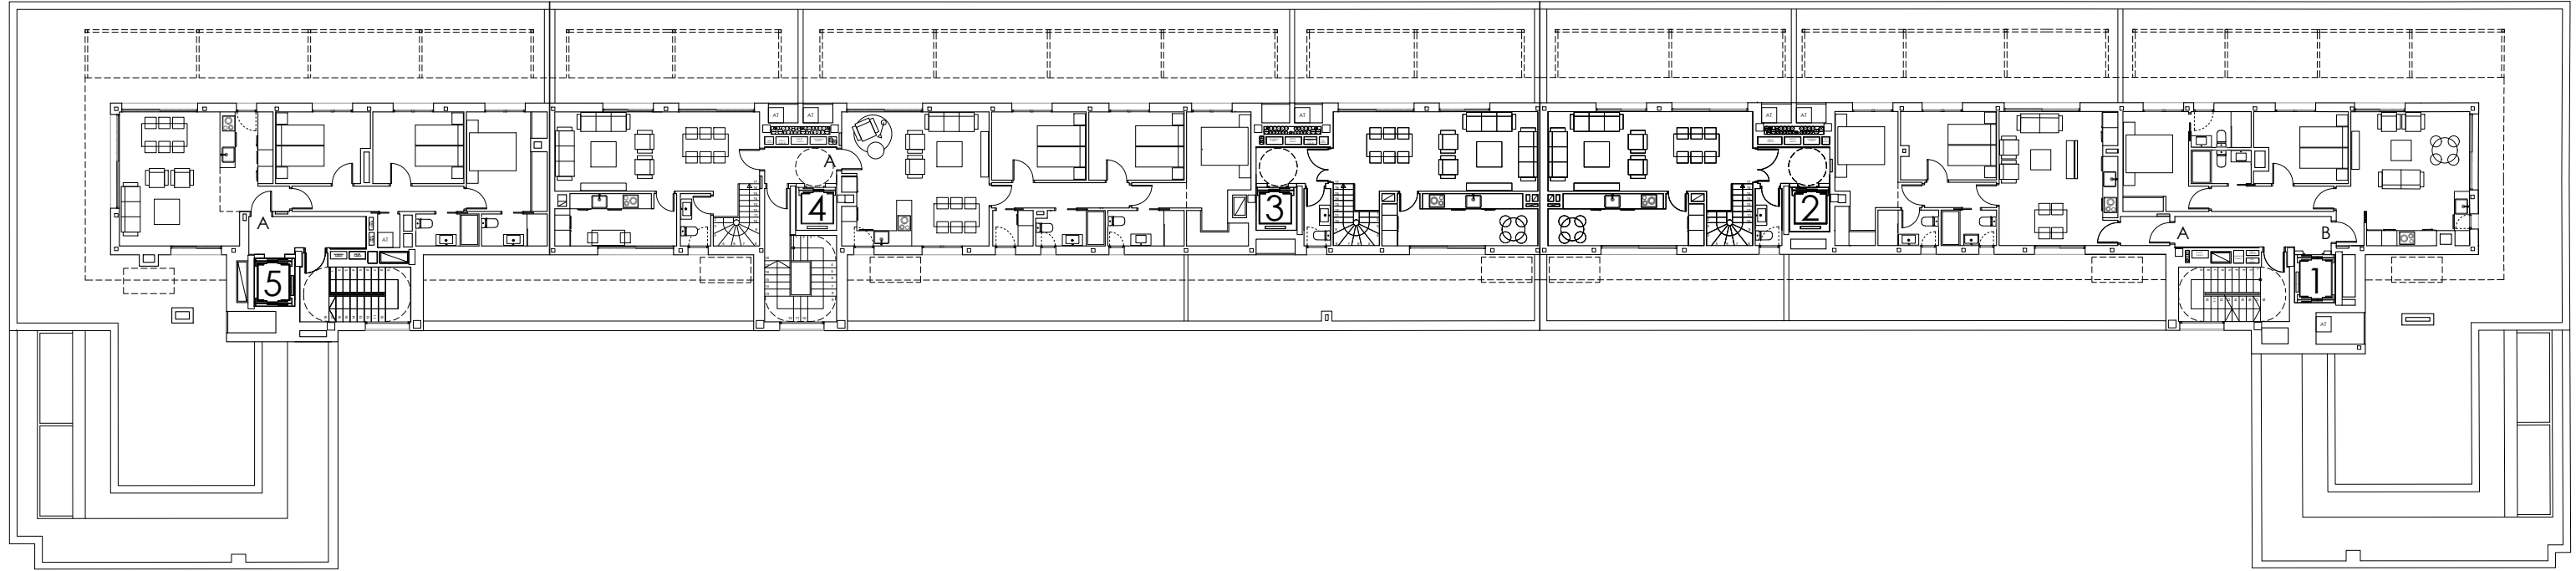

e: 1/250  
Ático

